


Anlage 1

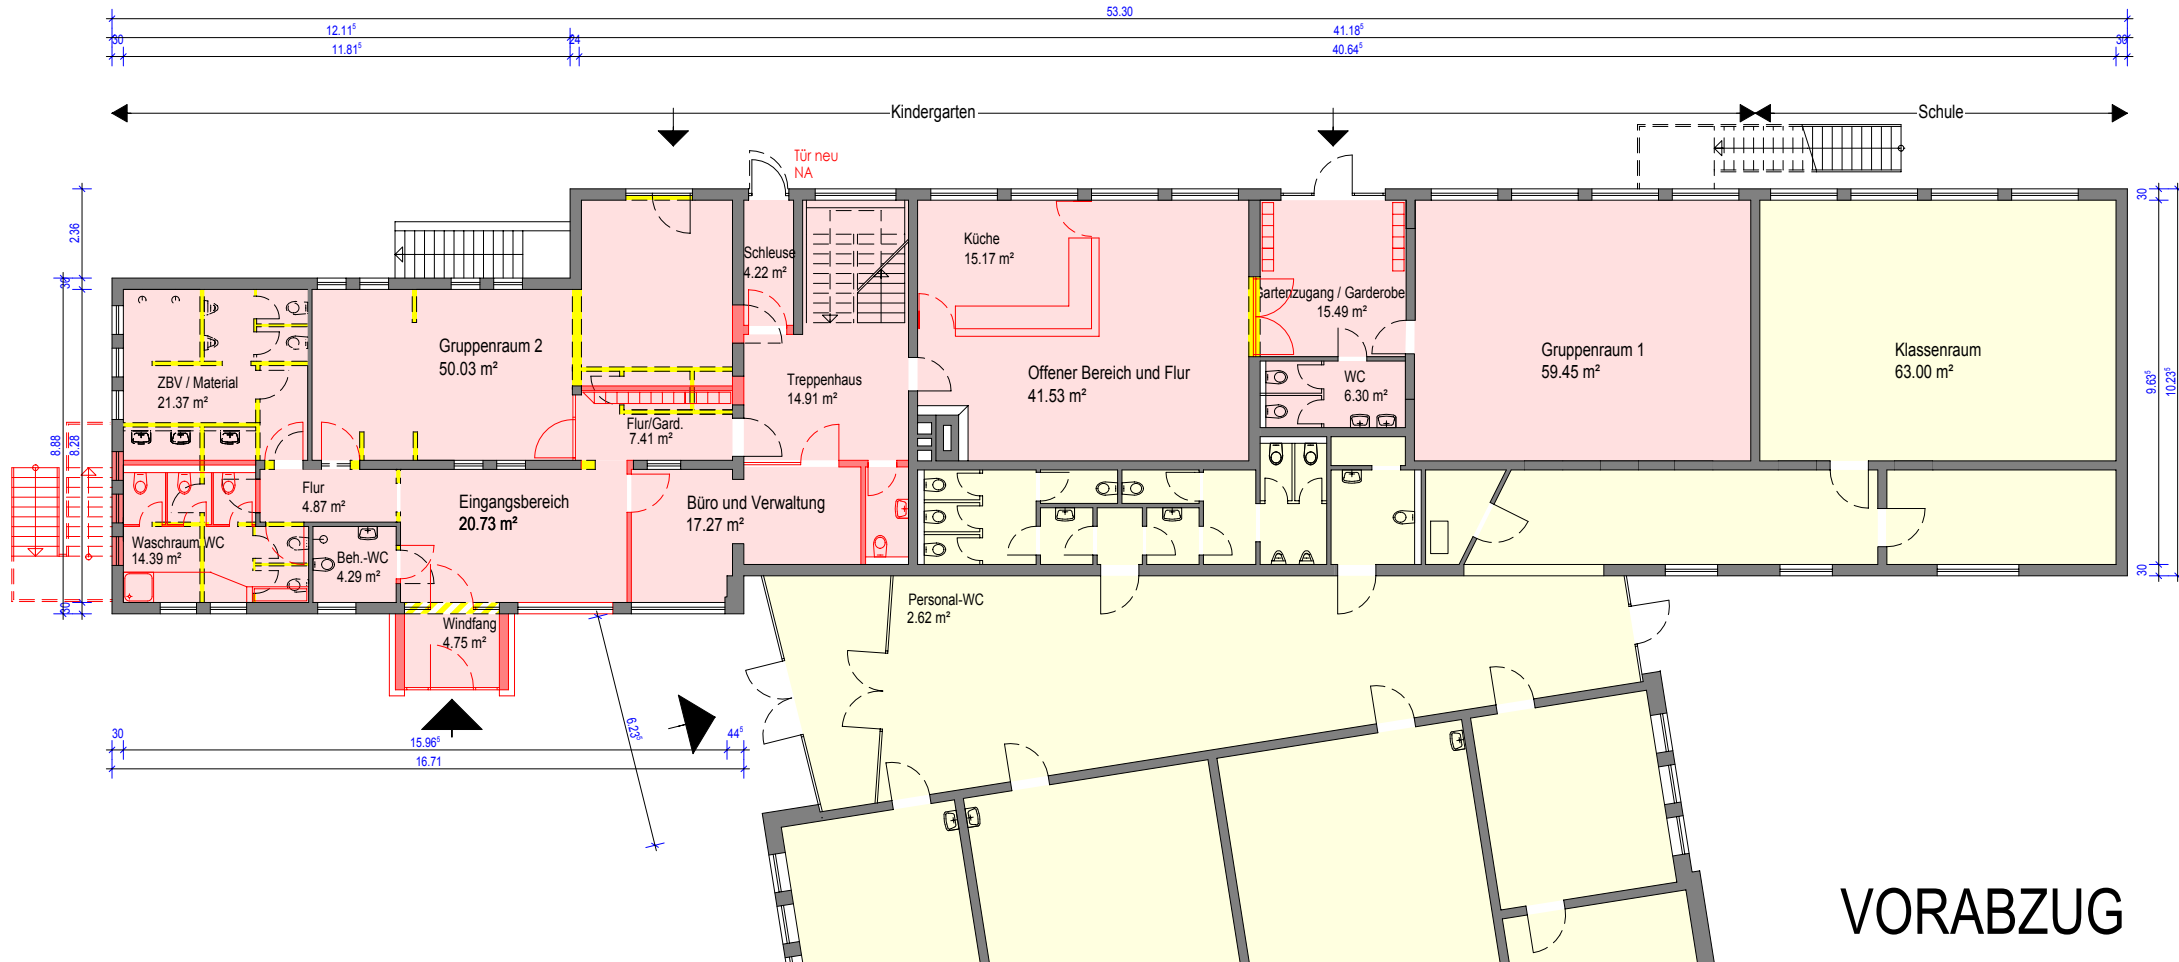

VORABZUG

Legende:

- Bestand
- Neu
- Abbruch

Bv 668


Kindergarten
Steinhausen - 26345 Bockhorn

Entwurf EG

09.02.2016
M. 1:200

Architekturbüro Kapels
Neuenburger Str. 15, 26340 Zetel
T. 04453/48780 F. 04453/487828



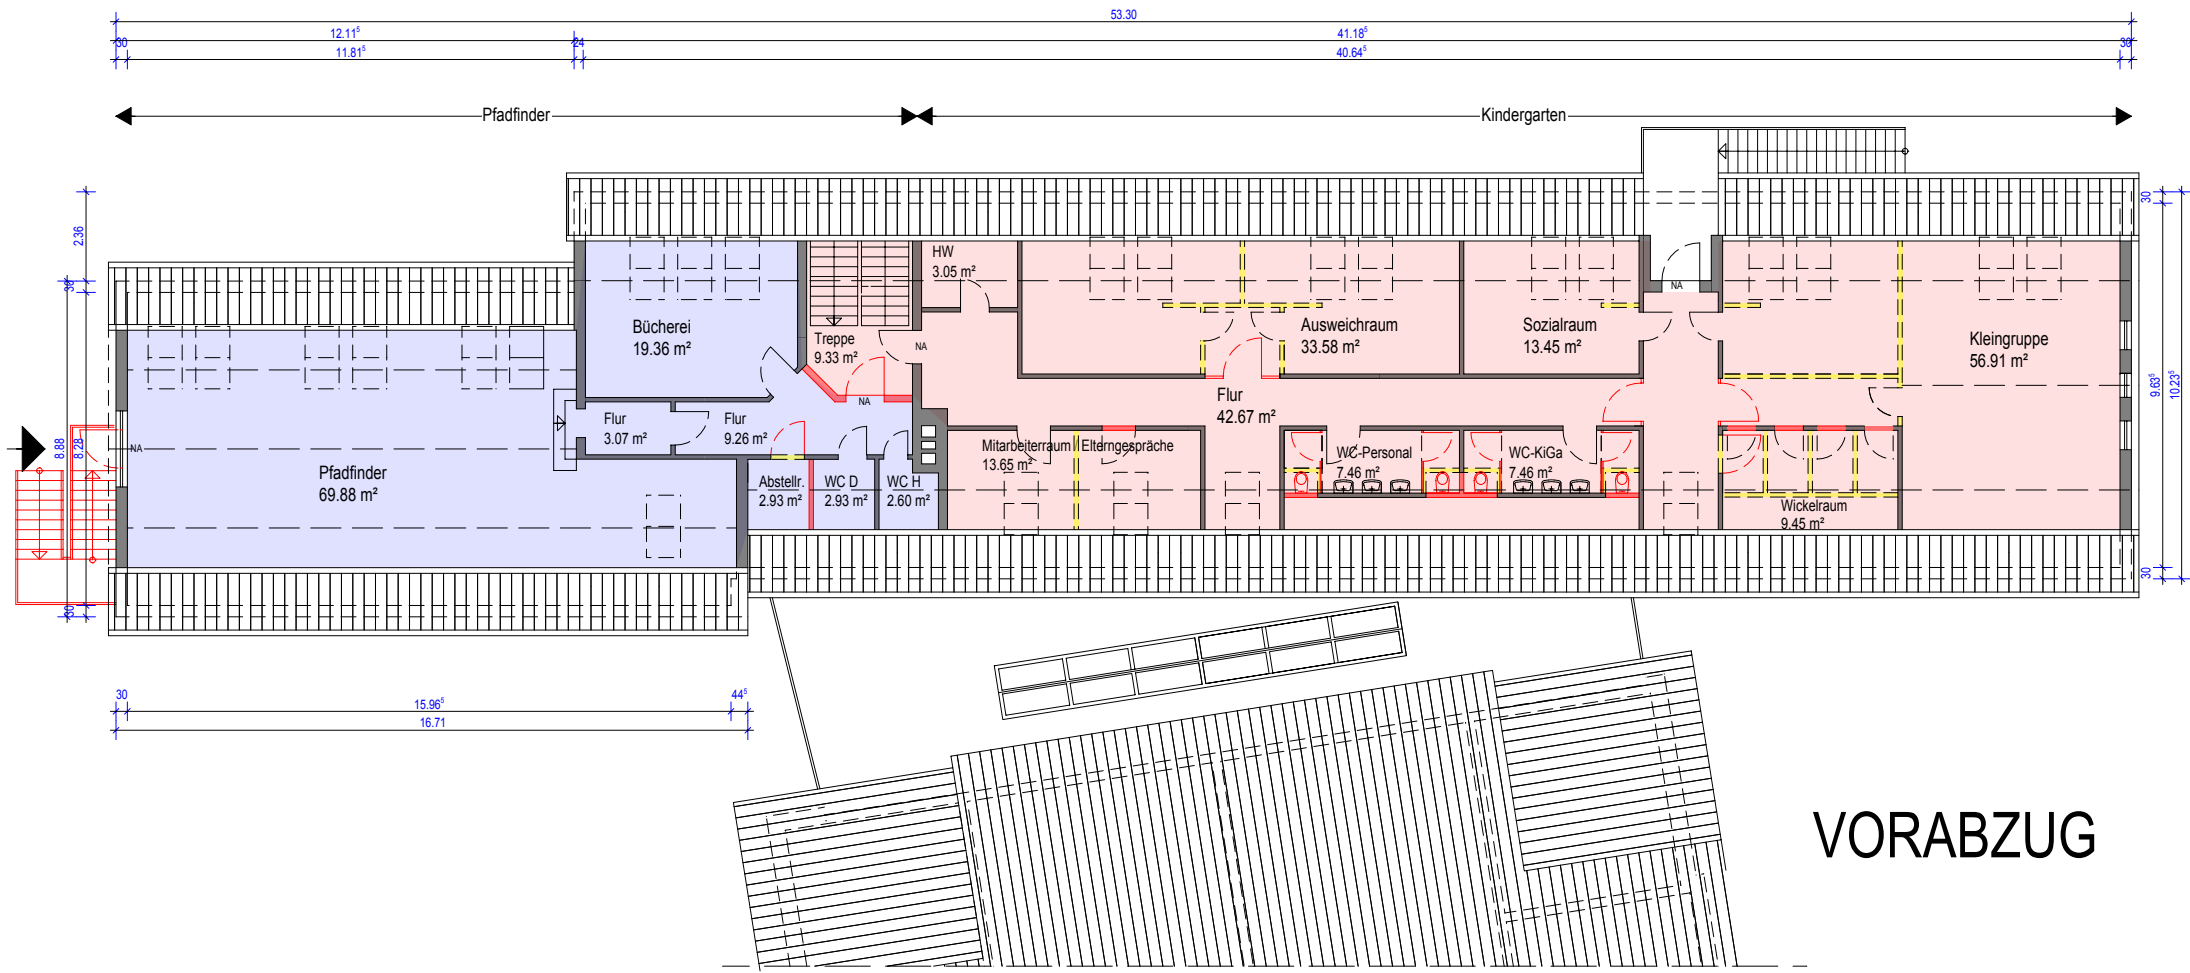

VORABZUG

Legende:

- Bestand
- Neu
- Abbruch

Bv 668

Variante A


Kindergarten
Steinhausen - 26345 Bockhorn

Entwurf DG

25.01.2016
M. 1:200

Architekturbüro Kapels
Neuenburger Str. 15, 26340 Zetel
T. 04453/48780 F. 04453/487828



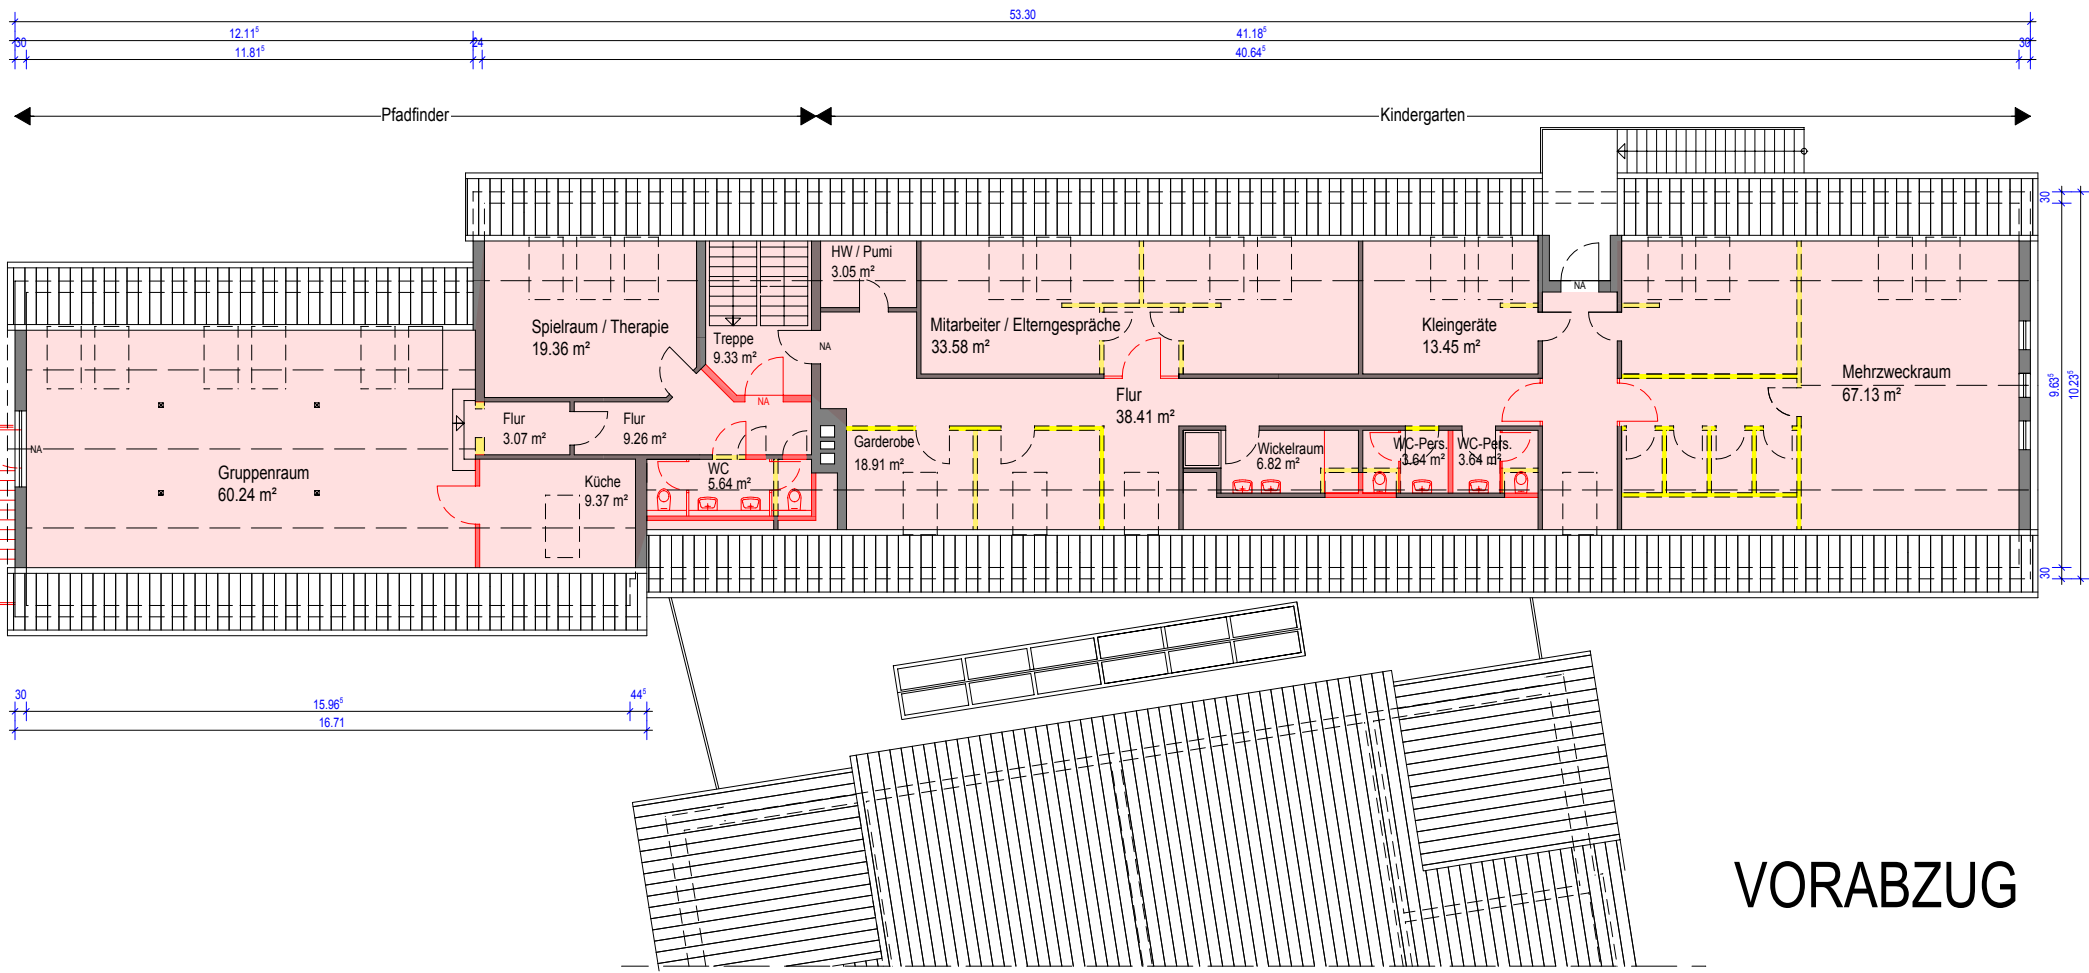

VORABZUG

Legende:

- Bestand
- Neu
- Abbruch

Bv 668

Variante B

Kindergarten
Steinhausen - 26345 Bockhorn

Entwurf DG

09.02.2016
M. 1:200

Architekturbüro Kapels
Neuenburger Str. 15, 26340 Zetel
T. 04453/48780 F. 04453/487828

